


DRILL HOLES

DRILL HOLES

DRILL HOLES

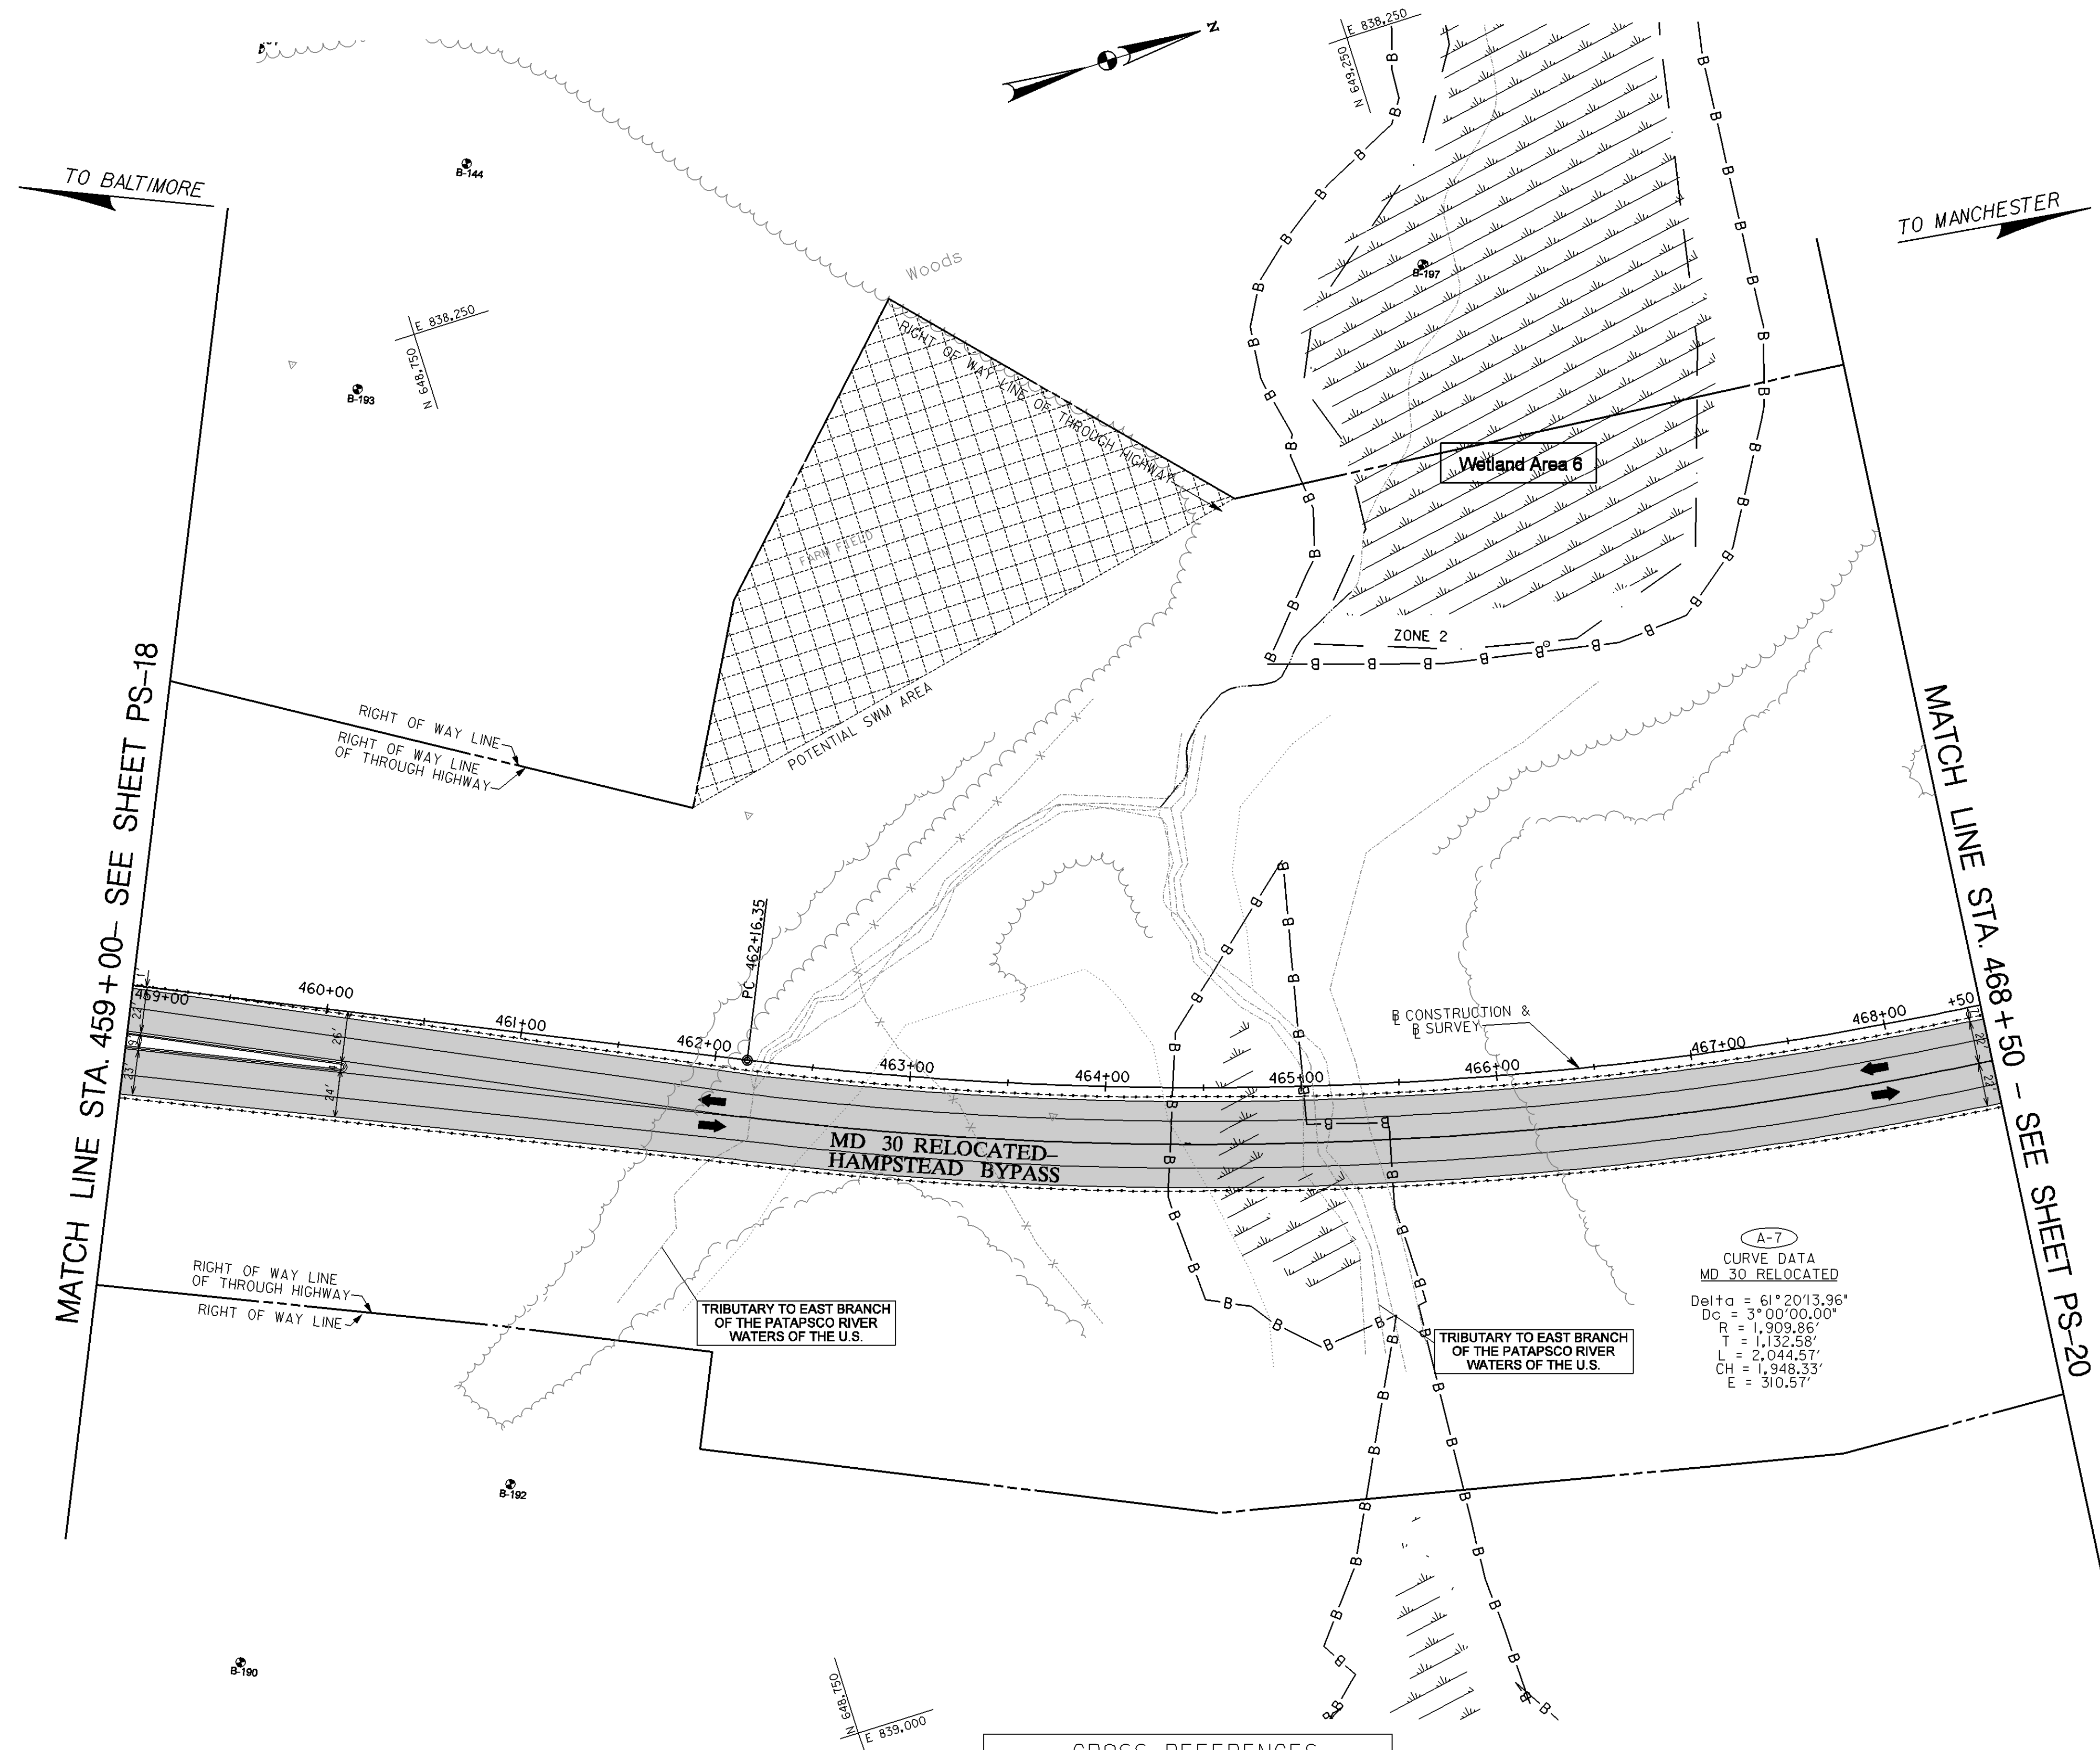

CROSS REFERENCES	
ITEM	DWG. NO.
TYPICAL SECTION	
ROADWAY PROFILE	PR-14,15
GEOMETRY PLAN	GS-04

SCALE : 1 IN. = 50 FT.

WALLACE, MONTGOMERY & ASSOCIATES, LLP
CIVIL AND STRUCTURAL ENGINEERS
110 West Road
Suite 300
Towson, Maryland 21204

REVISIONS	PLAN SHEET	PS-19 OF 34
	STATE OF MARYLAND Maryland Department of Transportation State Highway Administration Highway Design Division MD 30 RELOCATED FROM SOUTH OF WOLF HILL DRIVE TO NORTH OF HAMPSTEAD	
	CONT. NO. CL165370 F.A.P. NO. SEE TITLE SHEET SHEET NO. 19 OF 34	
	PREL. TRAC. BY HDD FINAL TRAC. BY HDD	

m:\proj\202007.05\pw\exported\Hampstead\plansheet19.dgn
Monday, May 23, 2005 AT 10:42 AM